


Site plan

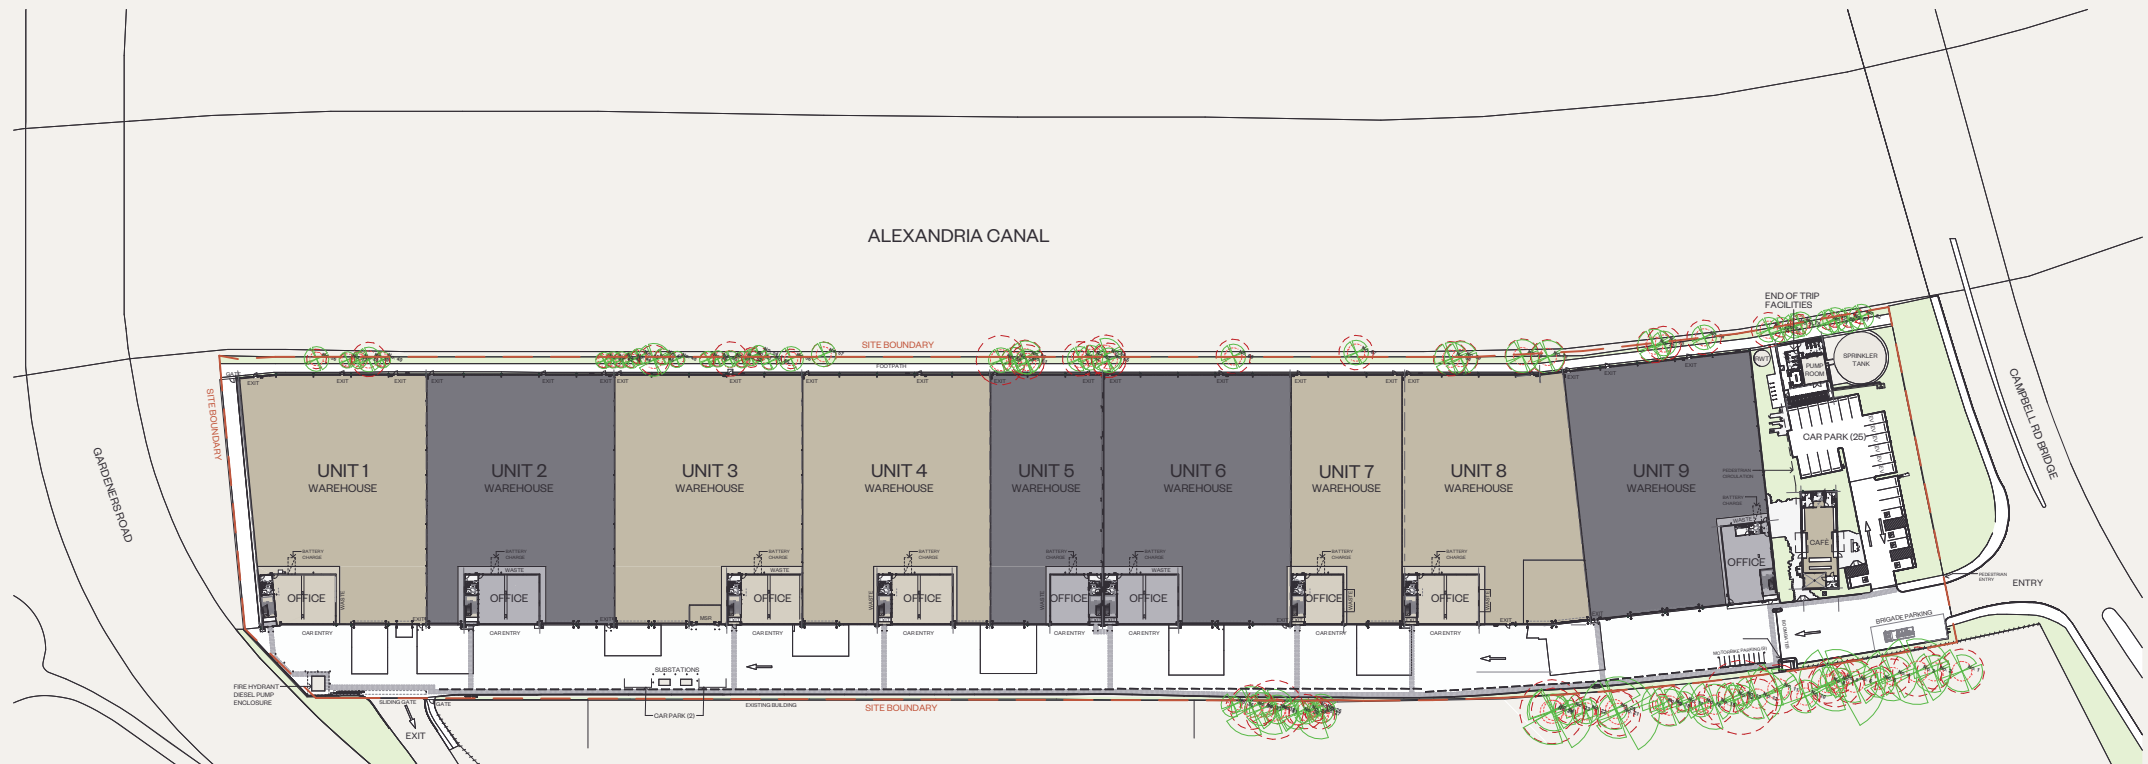

For lease


Leased

Unit 1 plan

AREA SCHEDULE	SQM
Unit 1	
Ground floor	
Warehouse	2,422.8
Office A + amenities	51.8
First floor	
Office B + amenities	226.2
Total area	2,700.8




LOCATION PLAN

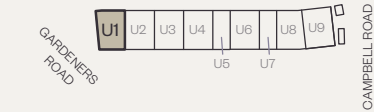

NOT TO SCALE

TYPICAL CROSS SECTION

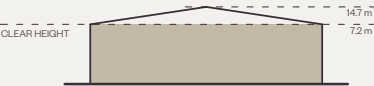


NOT TO SCALE

For lease




Unit 3 plan

AREA SCHEDULE	SQM
Unit 3	
Ground floor	
Warehouse	2,528.2
Office A + amenities	40.8
First floor	
Office B + amenities	219.5
Total area	2,788.5

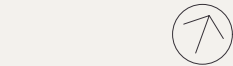


LOCATION PLAN

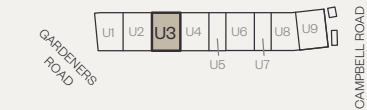

NOT TO SCALE

TYPICAL CROSS SECTION

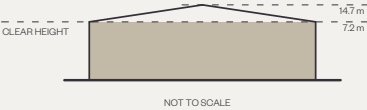


For lease



Unit 4 plan

AREA SCHEDULE	SQM
Unit 4	
Ground floor	
Warehouse	2,568.6
Office A + amenities	41.7
First floor	
Office B + amenities	221.4
Total area	2,831.7

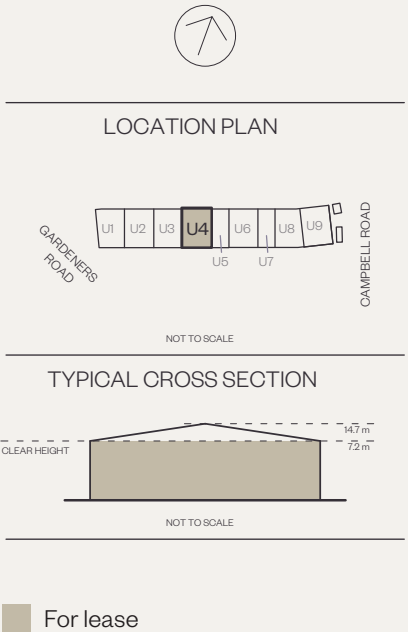


Unit 7 plan

AREA SCHEDULE	SQM
Unit 7	
Ground floor	
Warehouse	1,493.5
Office	41.0
First floor	
Office + amenities	151.2
Total area	1,685.7



LOCATION PLAN

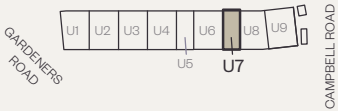

NOT TO SCALE

For lease




Unit 8 fitout plan

AREA SCHEDULE	SQM
Unit 8	
Warehouse	2,607.2



LOCATION PLAN

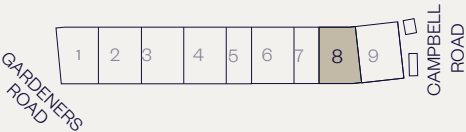

For lease

